

TECHNISCHE DATEN
TECHNICAL DATA

| | |
|---|--|
| LAGE ANTRIEB POSITION OF DRIVE | TAL BOTTOM |
| LAGE SPANNUNG POSITION OF TENSIONING | TAL BOTTOM |
| DREHRICHTUNG SENSE OF ROTATION | GEGENUHRZEIGERSINN COUNTERCLOCKWISE |
| FAHRZEUGTYP TYPE OF CARRIER | SL LONG |

| | |
|--|----------|
| ENDAUSSBAU FINAL CAPACITY | |
| FÖRDERLEISTUNG UPHILL CAPACITY | 728 P/h |
| FAHRGESCHWINDIGKEIT OPERATING SPEED | 2.50 m/s |
| FAHRZEUGABSTAND DISTANCE BETWEEN CARRIERS | 12.37 m |
| FOLGEZEIT TIME INTERVAL BETWEEN CARRIERS | 4.95 s |
| FAHRZEUGANZAHL NUMBER OF CARRIERS | 68 |
| FAHRZEIT TRAVEL TIME | 2' 30" |



| | | | | |
|----|----------------------------|------------|-------------|---------------|
| 03 | LIFT AXIS CHANGED | | Sparber Hub | Oberleiter F. |
| 02 | 68 HANGERS (EX 64 HANGERS) | 27/04/2022 | Sparber Hub | Oberleiter F. |
| 01 | PROFILE UPDATED | 12/04/2022 | Sparber Hub | Oberleiter F. |

ANLAGENNAME / NAME OF INSTALLATION: **SL1 GJØVIK** LAND / COUNTRY: NO



BENENNUNG / DESCRIPTION: **LAENGENSCHNITT
LONGITUDINAL PROFILE**

| | | |
|--------------------------|--|---|
| FORMAT / FORMAT: A4 | GEZEICHNET / DESIGNED BY: Sparber Hubert | KONTR. VON / CHECKED BY: Oberleiter Florian |
| DATUM / DATE: 06/04/2022 | ZEICHNUNG / DRAWING: 77041554/03 | |
| MASSTAB / SCALE: 1:1000 | | |

THIS DRAWING AND ITS DESIGN ARE THE PROPERTY OF LEITNER. DUPLICATIONS WITHOUT PERMISSION ARE PROHIBITED. EXECUTIVE PROJECTS

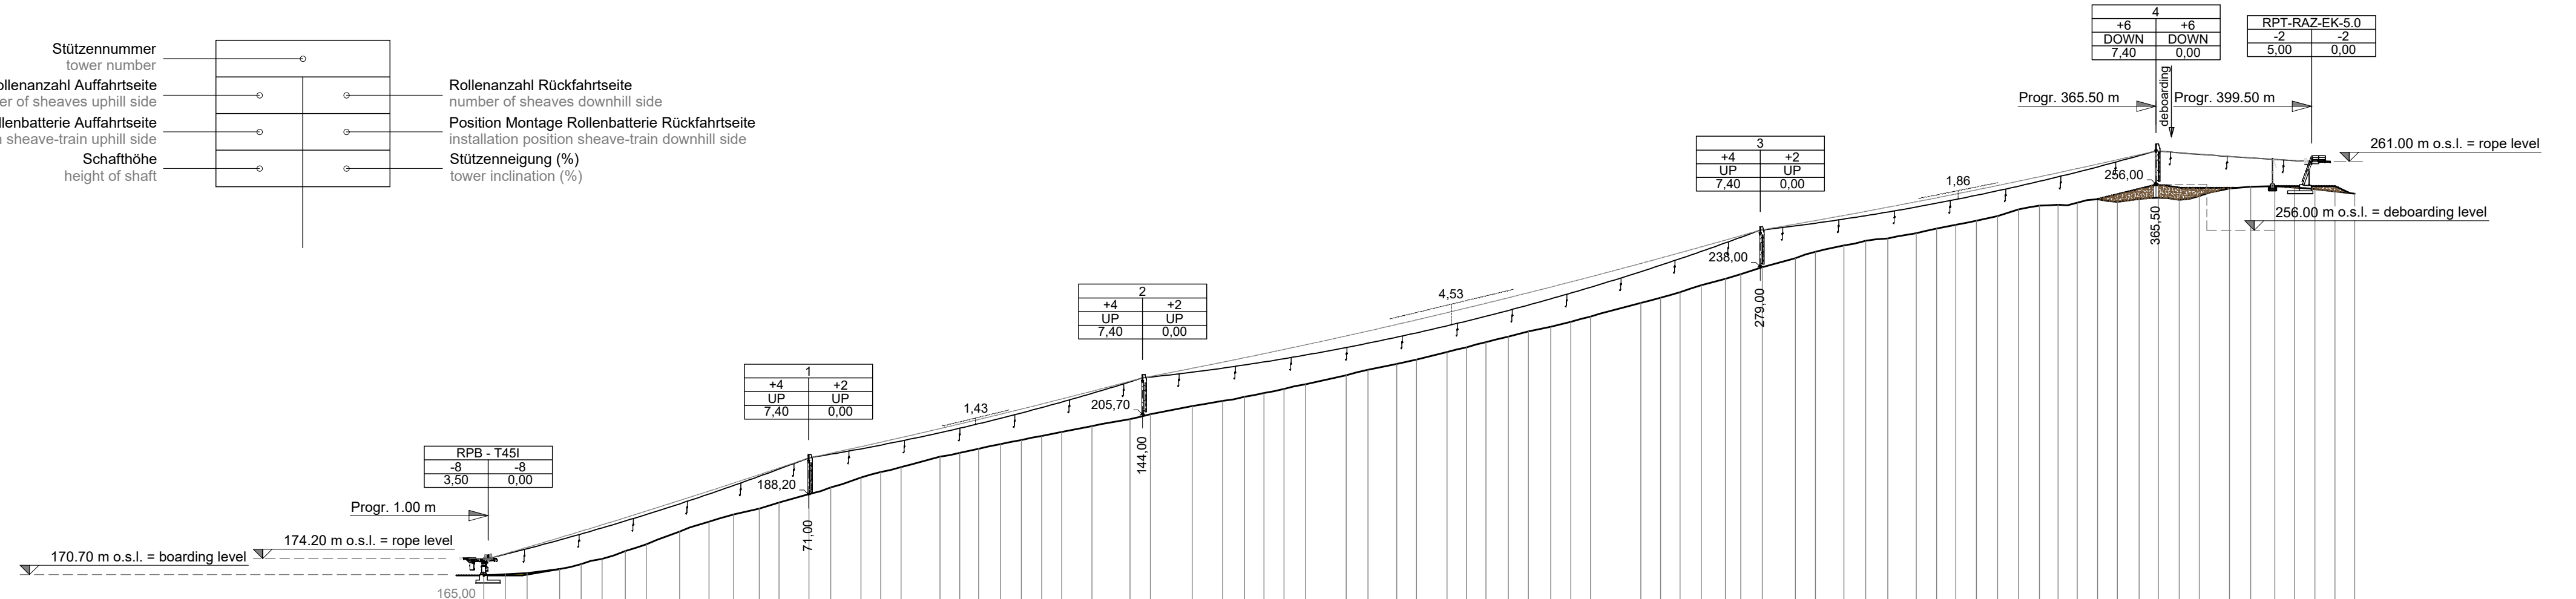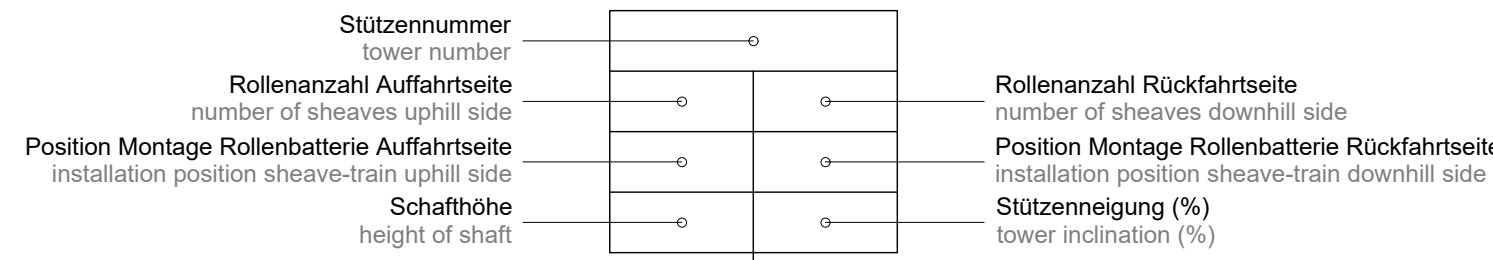

| SURVEY | 1 | 2 | 3 | 4 | 5 | 6 | 7 | 8 |
|--------|----------------------------------|--------|--------|--------|--------|--------|--------|--------|
| 1 | Peg number | | | | | | | |
| 2 | Horizontal cumulated distances | | | | | | | |
| 3 | 4.72 | 4.75 | 7.12 | 4.74 | 4.63 | 5.08 | 4.62 | 7.29 |
| 4 | 0.14 | 0.28 | 0.91 | 1.08 | 1.15 | 1.08 | 1.52 | 2.75 |
| 5 | 170.60 | 170.74 | 171.02 | 171.94 | 173.00 | 174.15 | 175.82 | 177.94 |
| 6 | Span horizontal length | | | | | | | |
| 7 | Cable partial vertical distances | | | | | | | |
| 8 | Vertical rope distances | | | | | | | |

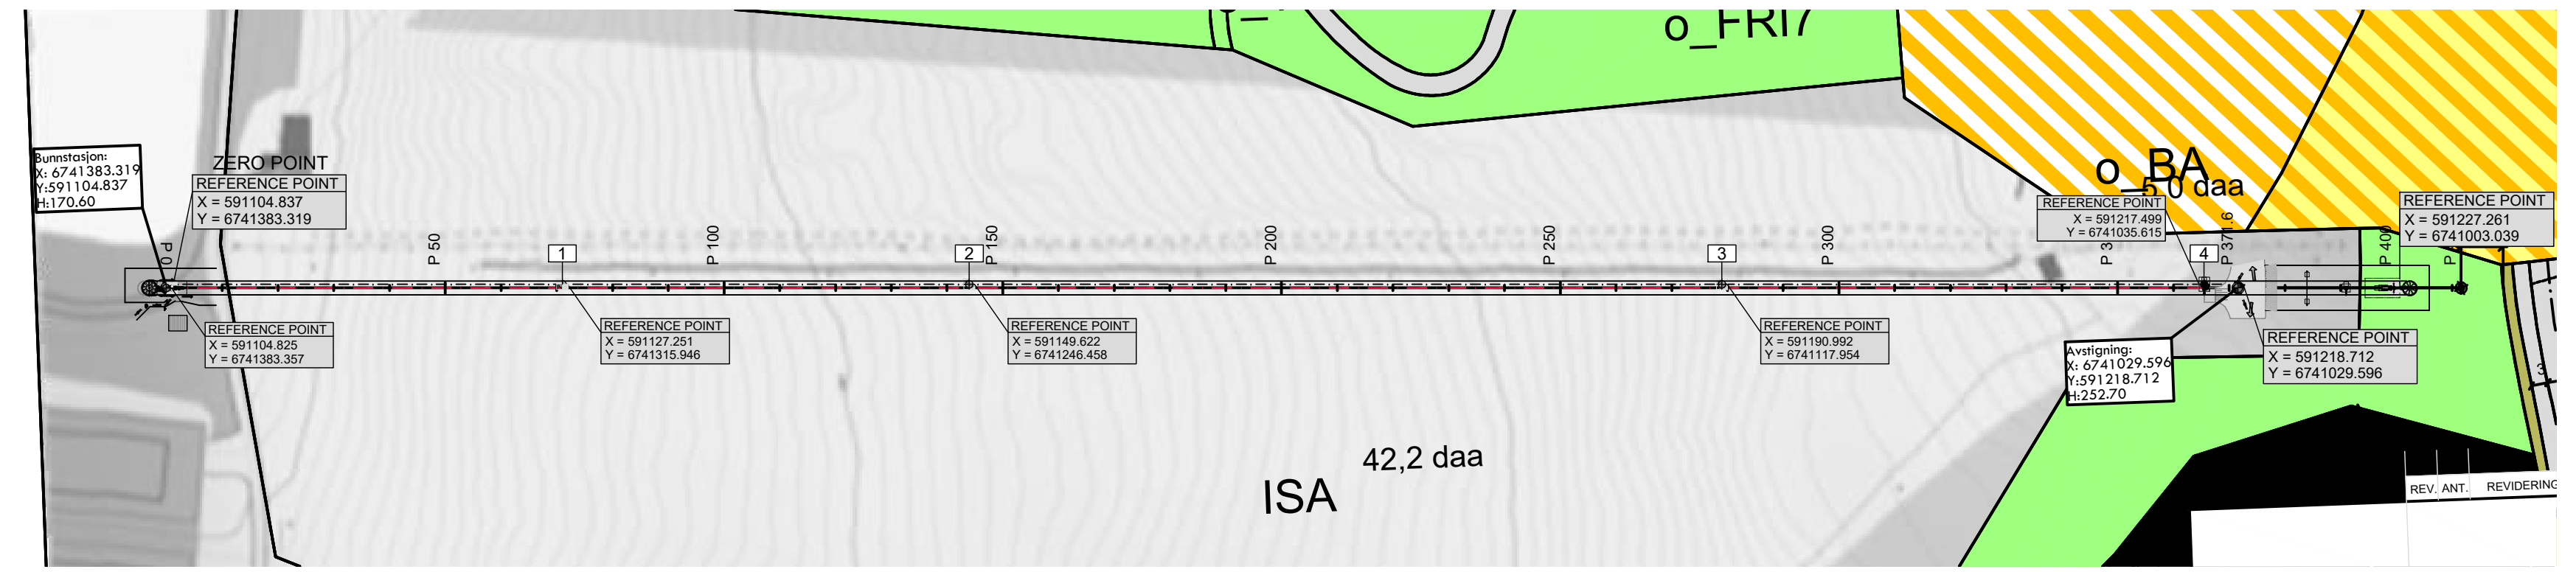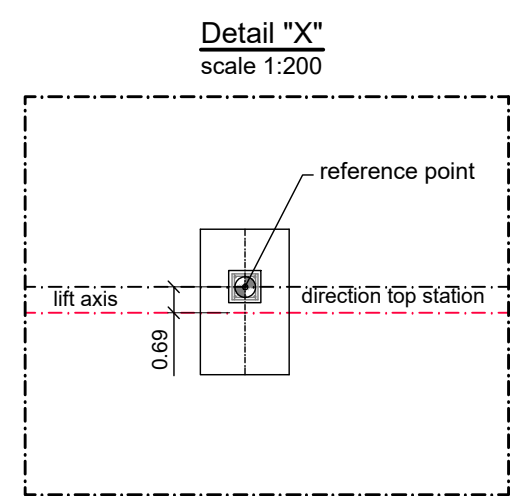

PRELIMINARY